

PREFINISHED METAL FASCIA & VENTED SOFFIT

BOARD & BATT SIDING OVER BUILDING WRAP AT GABLE ENDS. COLOR & STYLE AS SELECTED BY OWNER

HORIZ. HARDBOARD LAP SIDING OVER BUILDING WRAP. COLOR & STYLE AS SELECTED BY OWNER

ASPHALT SHINGLES OVER 15# FELT. COLOR & STYLE AS SELECTED BY OWNER

10" BAND BOARD


PREFINISHED CORNER TRIM

PREFINISHED TRIM AROUND OPENINGS

CULTURED STONE VENEER

EAST ELEVATION

SCALE: 1/4" = 1'-0"

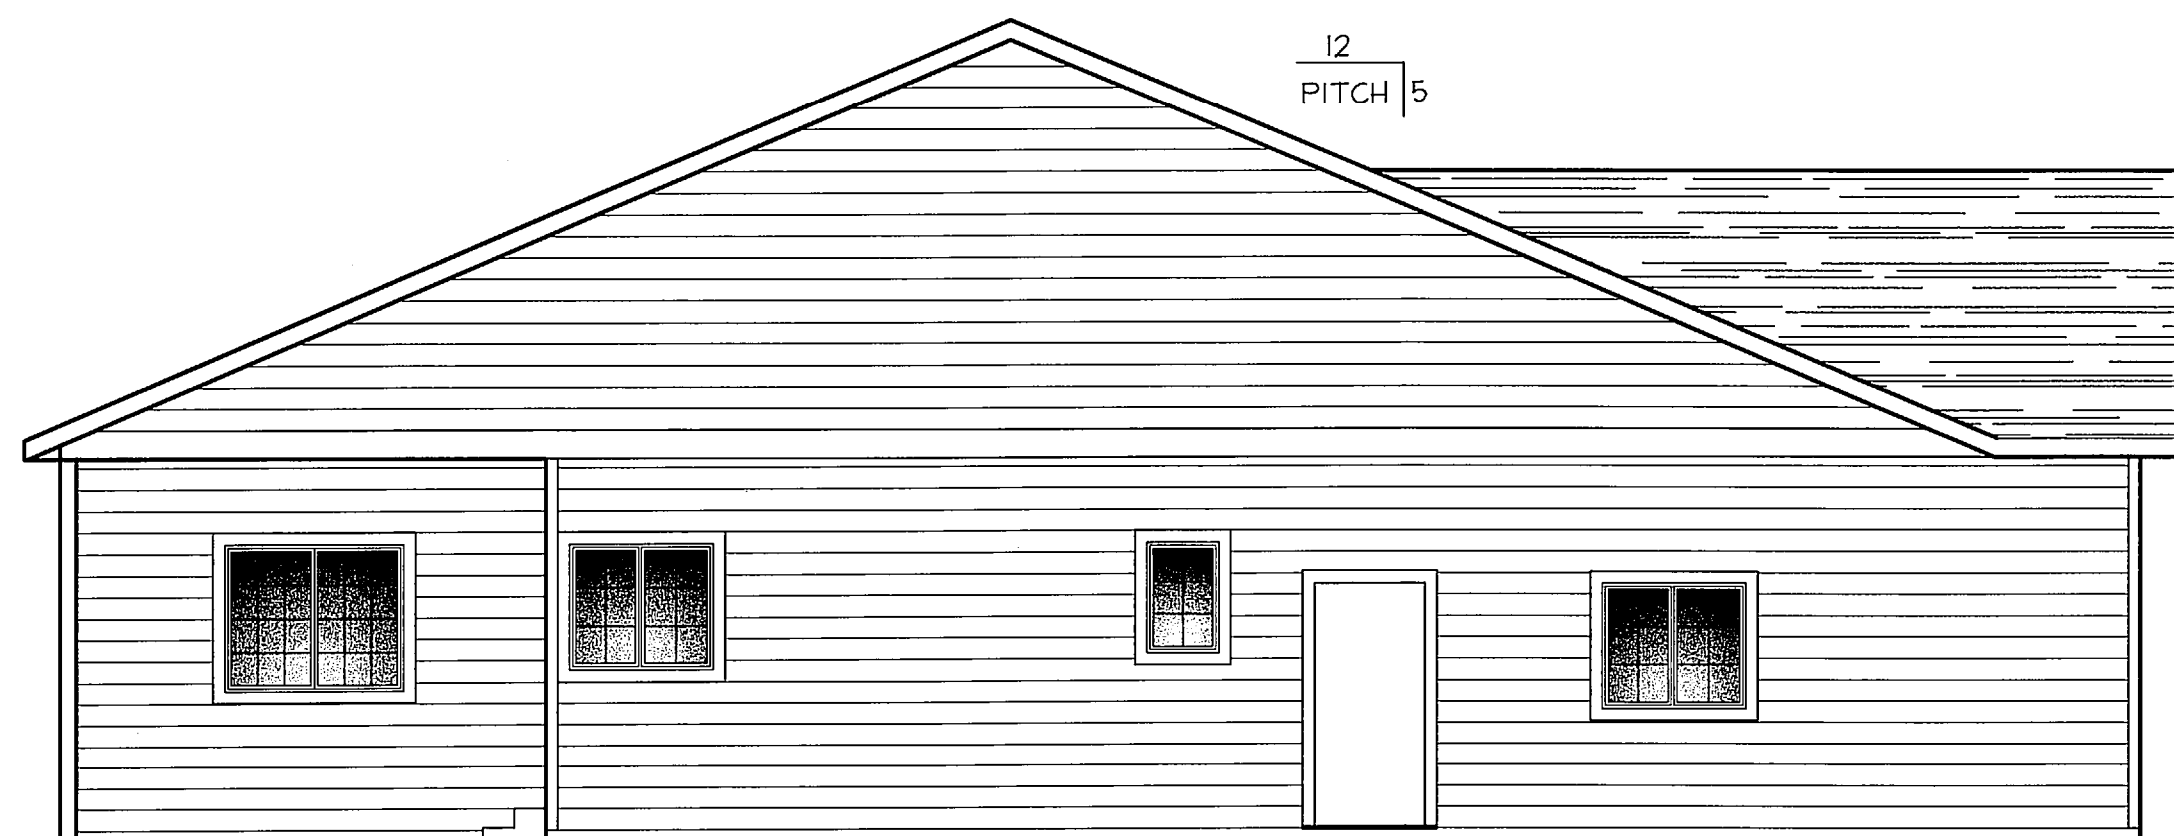

SOUTH ELEVATION

SCALE: 3/16" = 1'-0"



NORTH ELEVATION

SCALE: 3/16" = 1'-0"



WEST ELEVATION

SCALE: 3/16" = 1'-0"

PLEASE NOTE:

ALL CURRENT FEDERAL, STATE AND LOCAL CODES, ORDINANCES AND REGULATIONS, ETC. SHALL BE CONSIDERED AS PART OF THE SPECIFICATIONS OF THIS BUILDING AND ARE TO BE ADHERED TO EVEN IF THEY ARE IN VARIANCE WITH THE PLAN. THE ASSISTANCE OF A LOCAL ENGINEER MAY BE NECESSARY TO COMPLY WITH CODES AND/OR BUILDING SITE CONDITIONS. DESIGNER ASSUMES NO RESPONSIBILITY OVER ANY PHASE OF CONSTRUCTION OR COMPLETED BUILDING. OWNER ASSUMES RESPONSIBILITY FOR ALL STRUCTURAL ENGINEERING REQUIRED TO COMPLETE DESIGN OF STRUCTURE.

VERIFY SCALE!
THESE PRINTS MAY BE REPRODUCED FOR MEASUREMENT PURPOSES ONLY. MEASURES ONE INCH ON ORIGINAL DRAWING.
MODIFY SCALE ACCORDINGLY!

NO.	DESCRIPTION	DATE	BY

DESIGN & DRAFTING SERVICES, LLC
HELENA, MONTANA
458-5193

DRAWN BY: JMH
CHK'D. BY:
APPR. BY:
DATE: 2/2015

A CUSTOM DESIGNED RESIDENCE
3784 MEADOWLARK DR.
FOR
JACK HAMLIN CONSTRUCTION

SHEET NUMBER
4
OF 6 SHEETS