


SOUTH ELEVATION
SCALE: 1/4" = 1'-0"

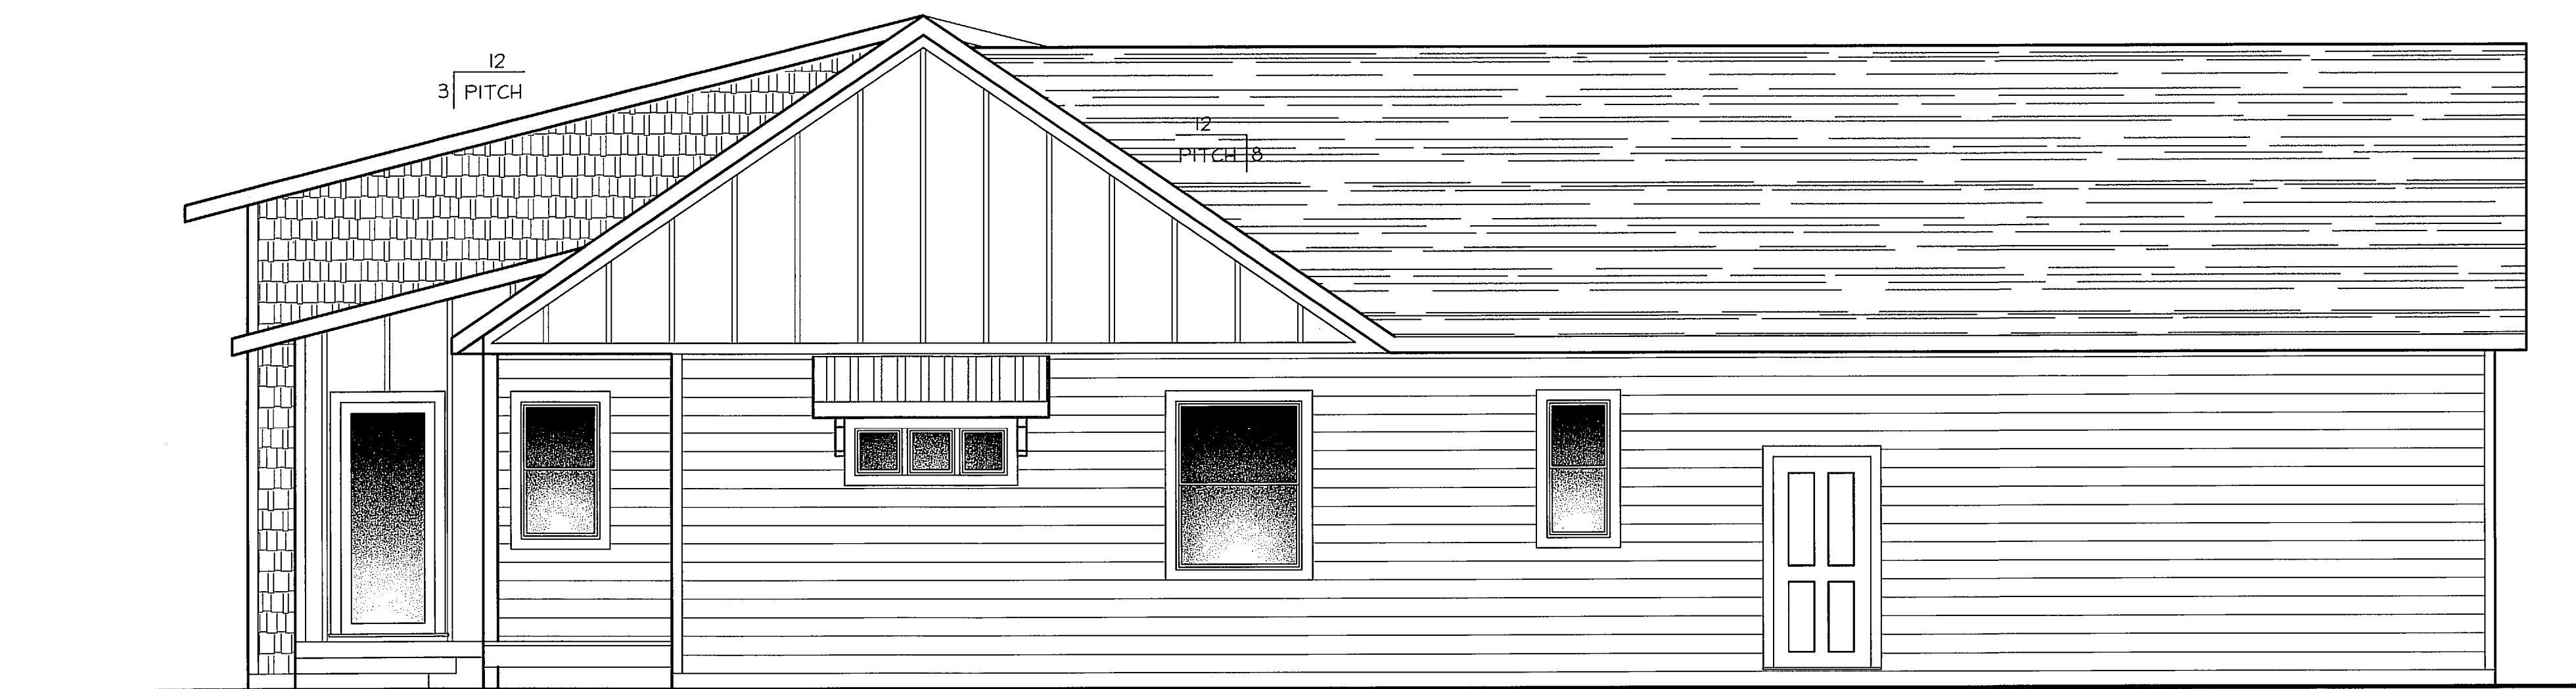

EAST ELEVATION
SCALE: 1/4" = 1'-0"

PLEASE NOTE:

ALL CURRENT FEDERAL, STATE AND LOCAL CODES, ORDINANCES AND REGULATIONS, ETC. SHALL BE CONSIDERED AS PART OF THE SPECIFICATIONS OF THIS BUILDING AND ARE TO BE ADHERED TO EVEN IF THEY ARE IN VARIANCE WITH THE PLAN. THE ASSISTANCE OF A LOCAL ENGINEER MAY BE NECESSARY TO COMPLY WITH CODES AND/OR BUILDING SITE CONDITIONS. DESIGNER ASSUMES NO RESPONSIBILITY OVER ANY PHASE OF CONSTRUCTION OR COMPLETED BUILDING. OWNER ASSUMES RESPONSIBILITY FOR ALL STRUCTURAL ENGINEERING REQUIRED TO COMPLETE DESIGN OF STRUCTURE.

VERIFY SCALE!
THESE PRINTS MAY BE REDUCED. LINE BELOW INDICATES ORIGINAL DRAWING.
NO. DESCRIPTION DATE BY
MODIFY SCALE ACCORDINGLY

NO.	DESCRIPTION	DATE	BY

DESIGN & DRAFTING SERVICES, LLC
HELENA, MONTANA
458-5193

DRAWN BY: JMH
CHK'D. BY: _____
APPR. BY: _____
DATE: 6/20/14

A CUSTOM DESIGNED RESIDENCE
5627 DERBY DRIVE
FOR
JACK HAMLIN CONSTRUCTION

SHEET NUMBER
5

OF 7 SHEETS