


NORTH ELEVATION

SCALE: 3/16" = 1'-0"

SOUTH ELEVATION

SCALE: 3/16" = 1'-0"

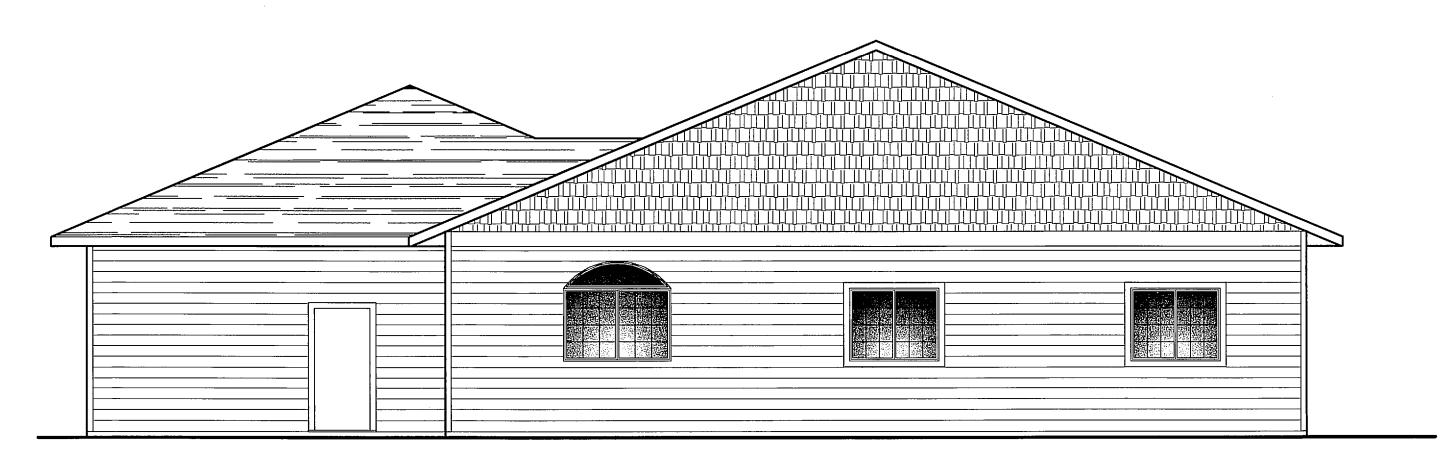

EAST ELEVATION SCALE: $3/16'' = 1^1 - 0''$

PLEASE NOTE:

ALL CURRENT FEDERAL, STATE AND LOCAL CODES, ORDINANCES AND REGULATIONS, ETC. SHALL BE CONSIDERED AS PART OF THE SPECIFICATIONS OF THIS BUILDING AND ARE TO BE ADHERED TO EVEN IF THEY ARE IN VARIANCE WITH THE PLAN. THE ASSISTANCE OF A LOCAL ENGINEER MAY BE NECESSARY TO COMPLY WITH CODES AND/OR BUILDING SITE CONDITIONS. DESIGNER ASSUMES NO RESPONSIBILITY OVER ANY PHASE OF CONSTRUCTION OR COMPLETED BUILDING. OWNER ASSUMES RESPONSIBILITY FOR ALL STRUCTURAL ENGINEERING REQUIRED TO COMPLETE DESIGN OF STRUCTURE STRUCTURE.

DESIGN

ROAD ROAD

DESIGNED TRACES F CUSTOM 7251

SHEET NUMBER

OF 6 SHEETS