




EAST ELEVATION  
SCALE: 1/4" = 1'-0"

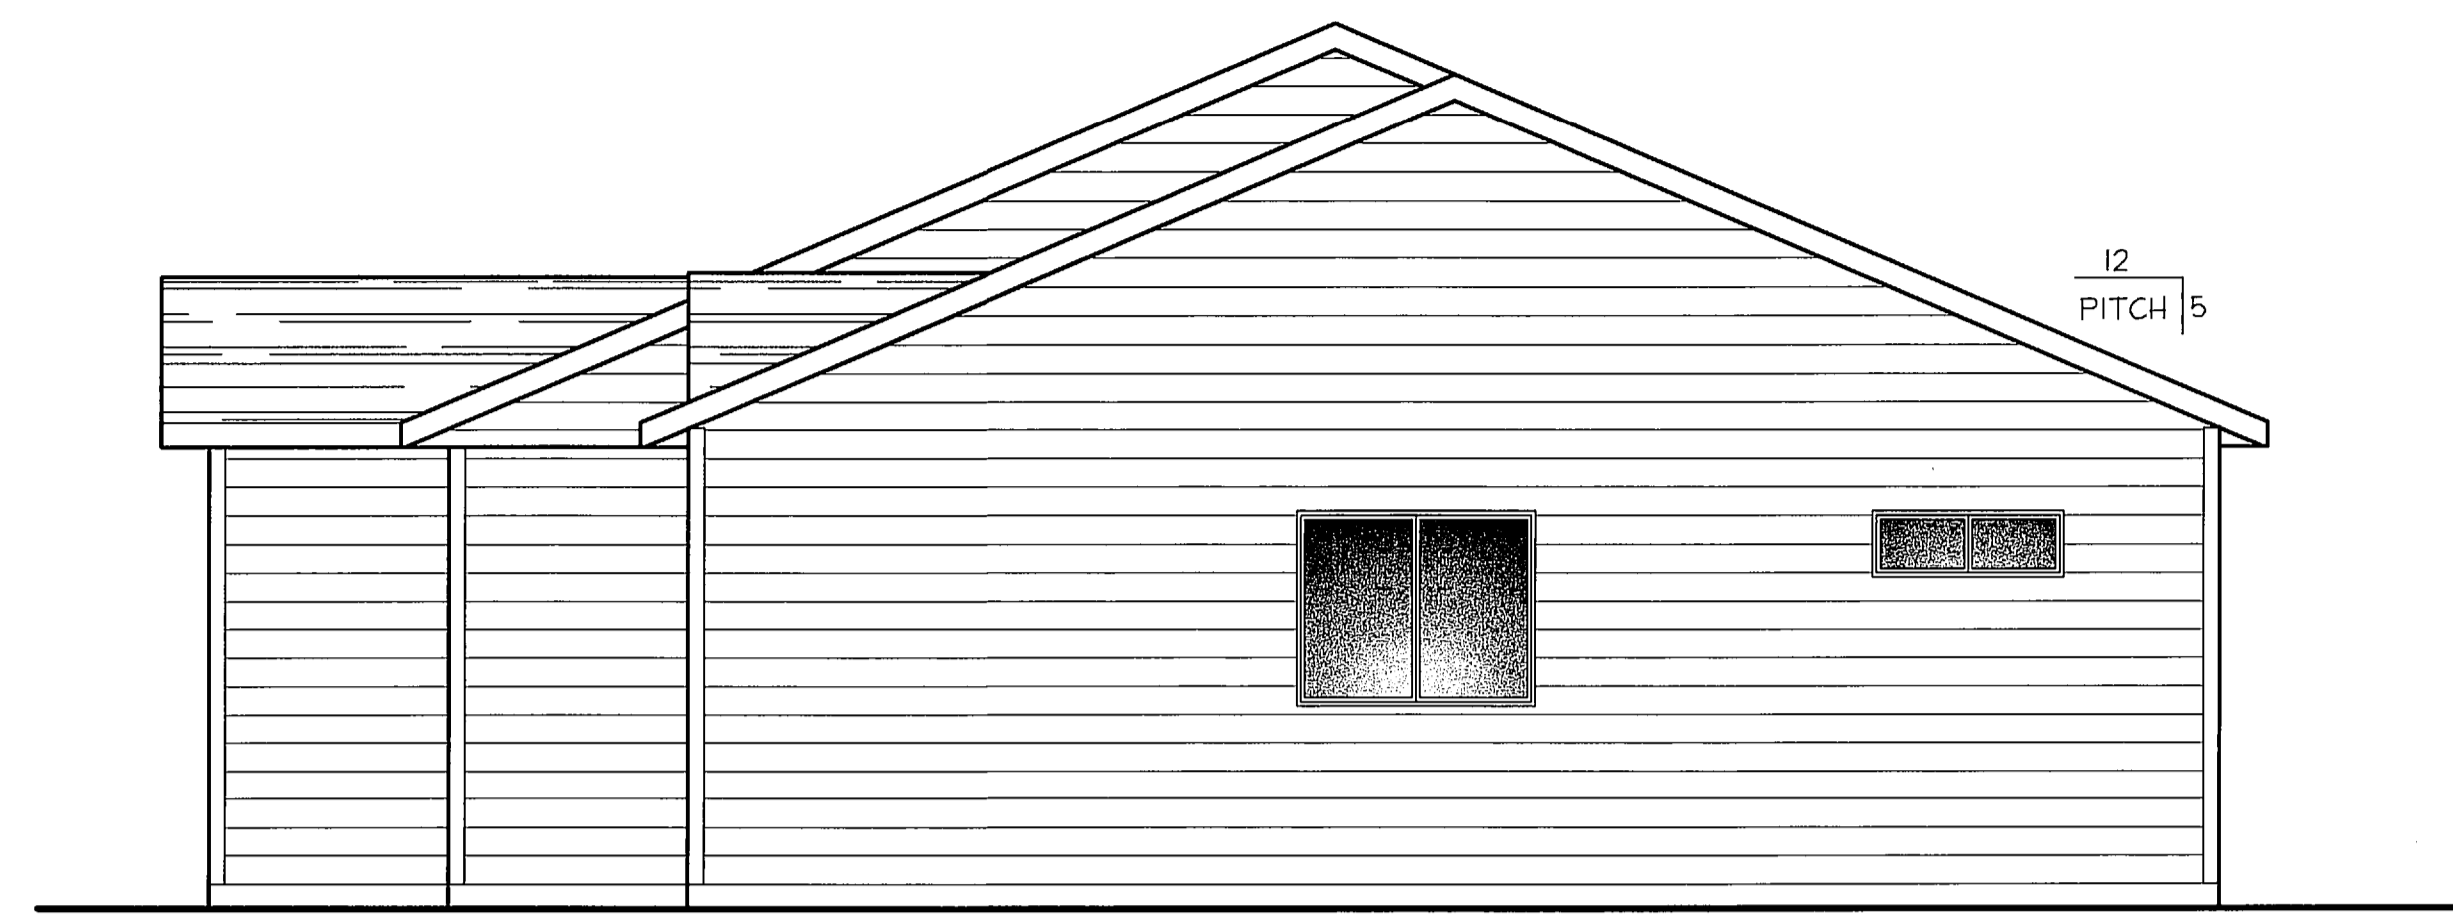

NORTH ELEVATION  
SCALE: 1/4" = 1'-0"

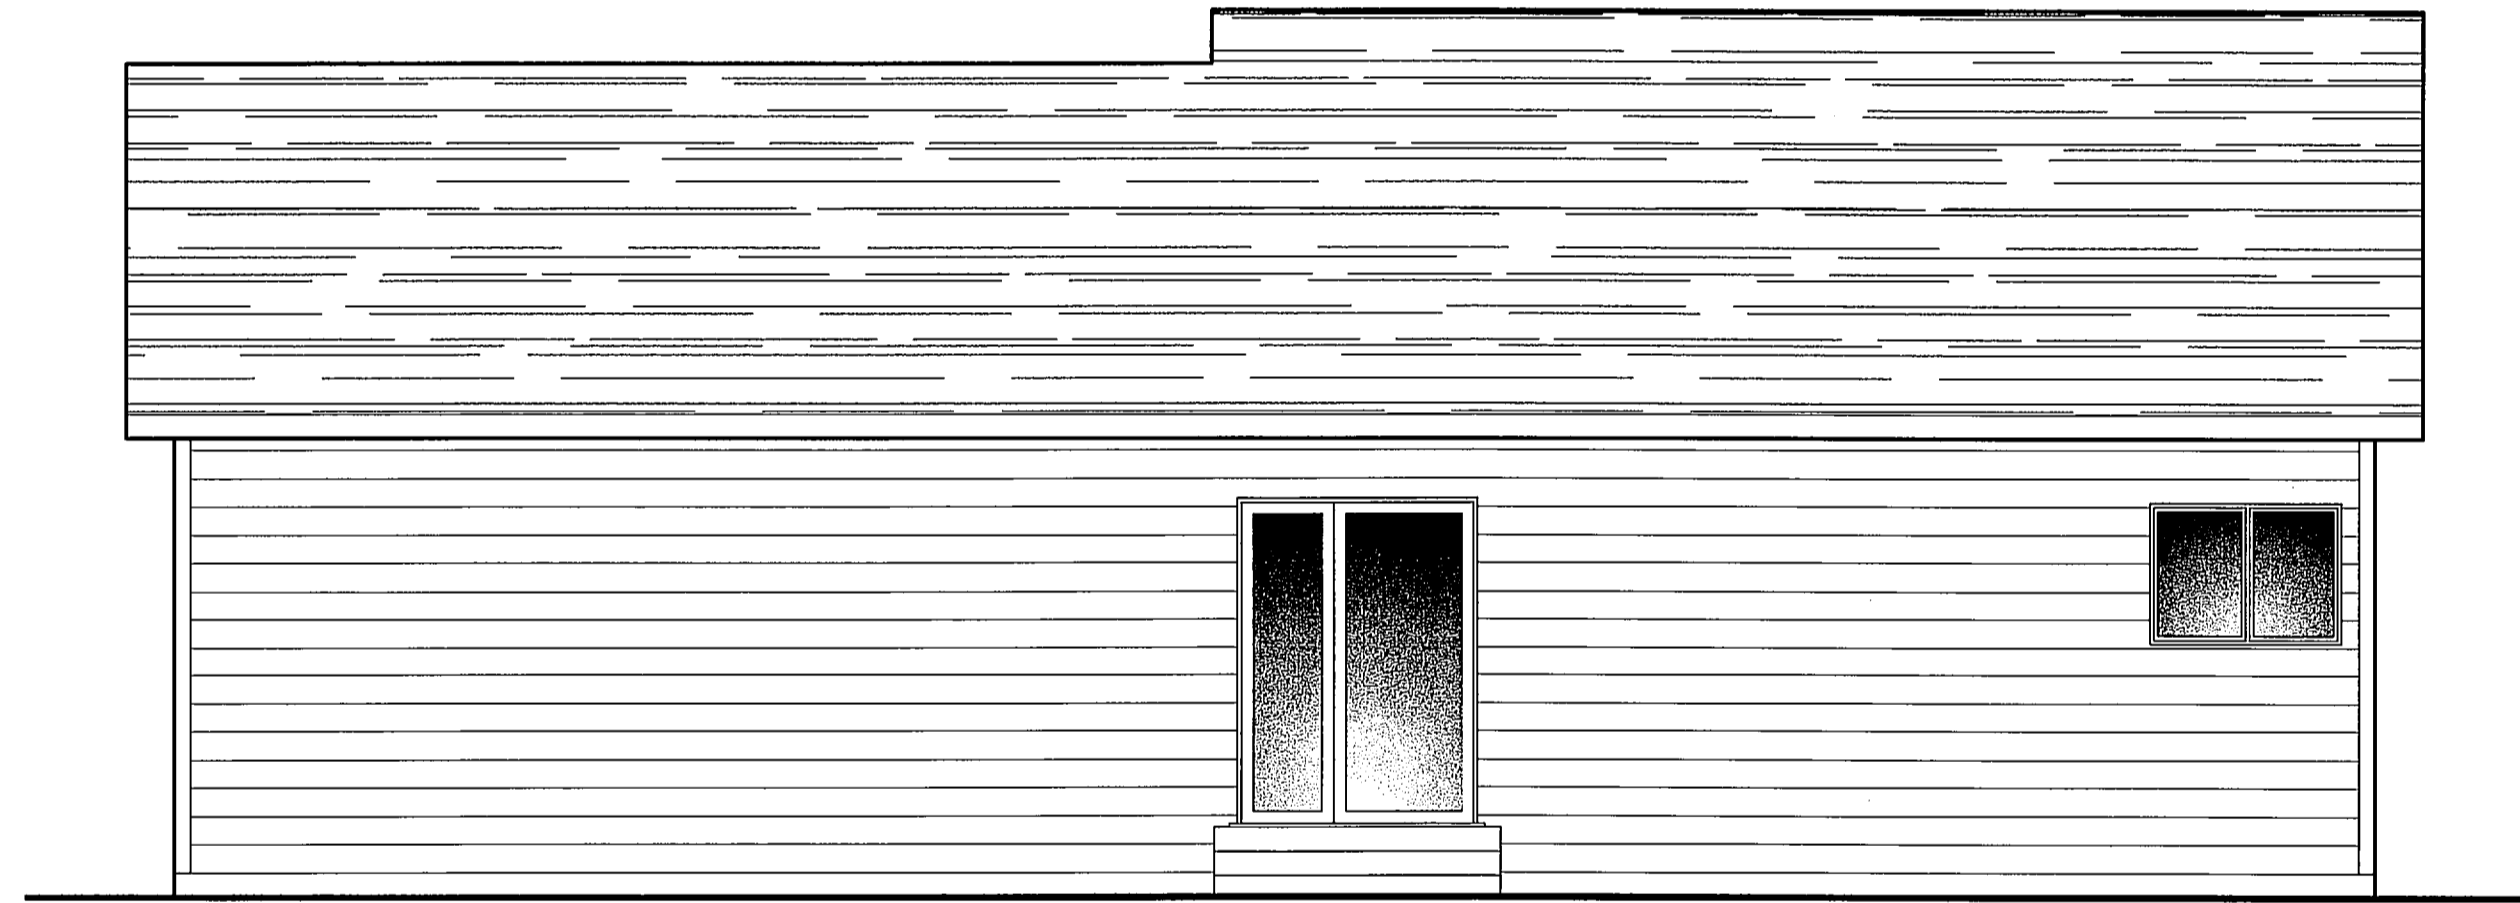

WEST ELEVATION  
SCALE: 1/4" = 1'-0"

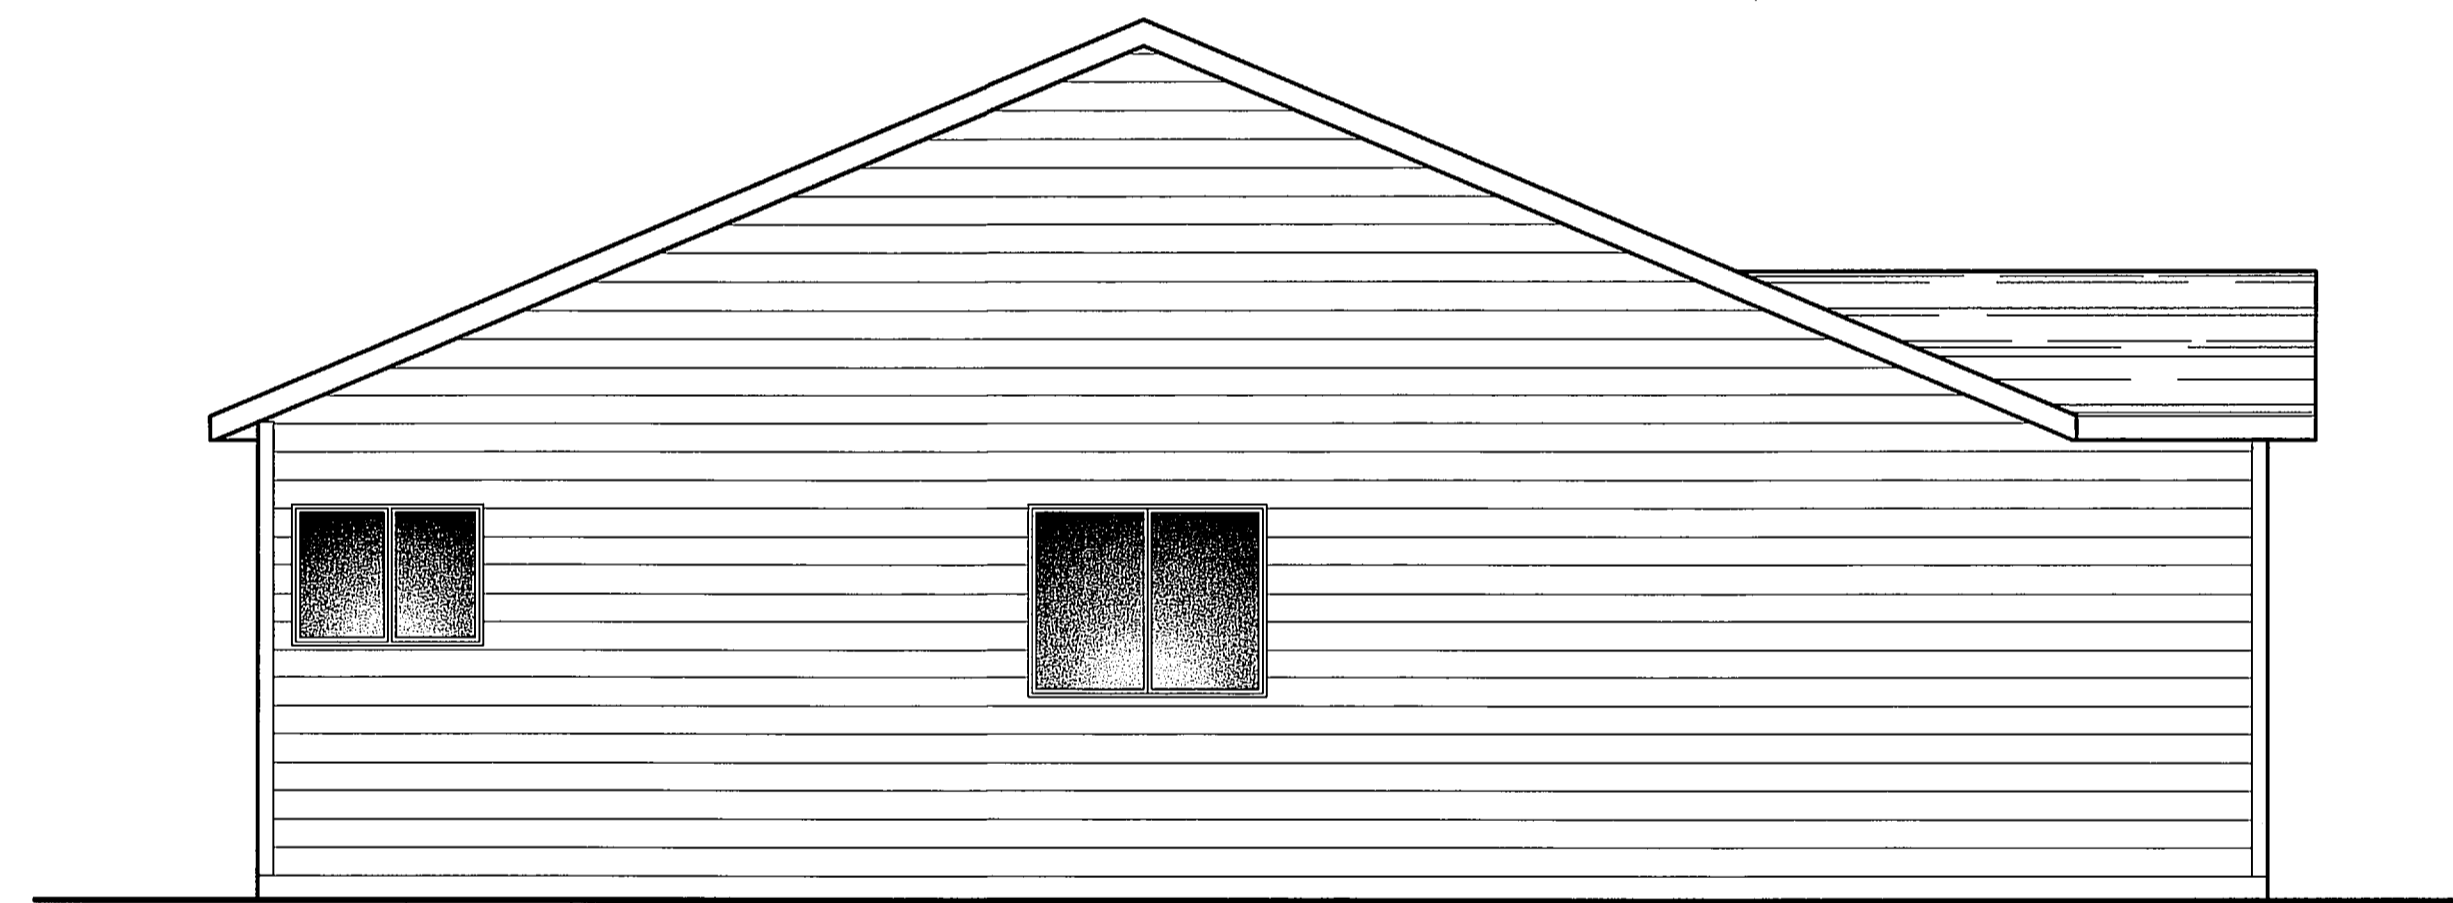

SOUTH ELEVATION  
SCALE: 1/4" = 1'-0"

PLEASE NOTE:  
ALL CURRENT FEDERAL, STATE AND LOCAL CODES, ORDINANCES AND REGULATIONS, ETC. SHALL BE CONSIDERED AS PART OF THE SPECIFICATIONS OF THIS BUILDING AND ARE TO BE ADHERED TO EVEN IF THEY ARE IN VARIANCE WITH THE PLAN. THE ASSISTANCE OF A LOCAL ENGINEER MAY BE NECESSARY TO COMPLY WITH CODES AND/OR BUILDING SITE CONDITIONS. DESIGNER ASSUMES NO RESPONSIBILITY OVER ANY PHASE OF CONSTRUCTION OR COMPLETED BUILDING. OWNER ASSUMES RESPONSIBILITY FOR ALL STRUCTURAL ENGINEERING REQUIRED TO COMPLETE DESIGN OF STRUCTURE.

VERIFY SCALE!  
THESE PRINTS MAY BE REPRODUCED FOR MEASUREMENT PURPOSES ONLY. ALL DIMENSIONS ARE BASED ON ORIGINAL DRAWING.  
MODIFY SCALE ACCORDINGLY!

NO.	DESCRIPTION	DATE	BY

DESIGN & DRAFTING SERVICES, LLC  
HELENA, MONTANA  
458-5193

DRAWN BY: JMH  
CHK'D. BY:  
APPR. BY:  
DATE: 8/20/13

A CUSTOM DESIGNED RESIDENCE  
7562 GRAND VALLEY LOOP  
FOR  
JACK HAMLIN CONSTRUCTION

SHEET NUMBER  
4  
OF 4 SHEETS