




**EAST ELEVATION**  
SCALE: 1/4" = 1'-0"

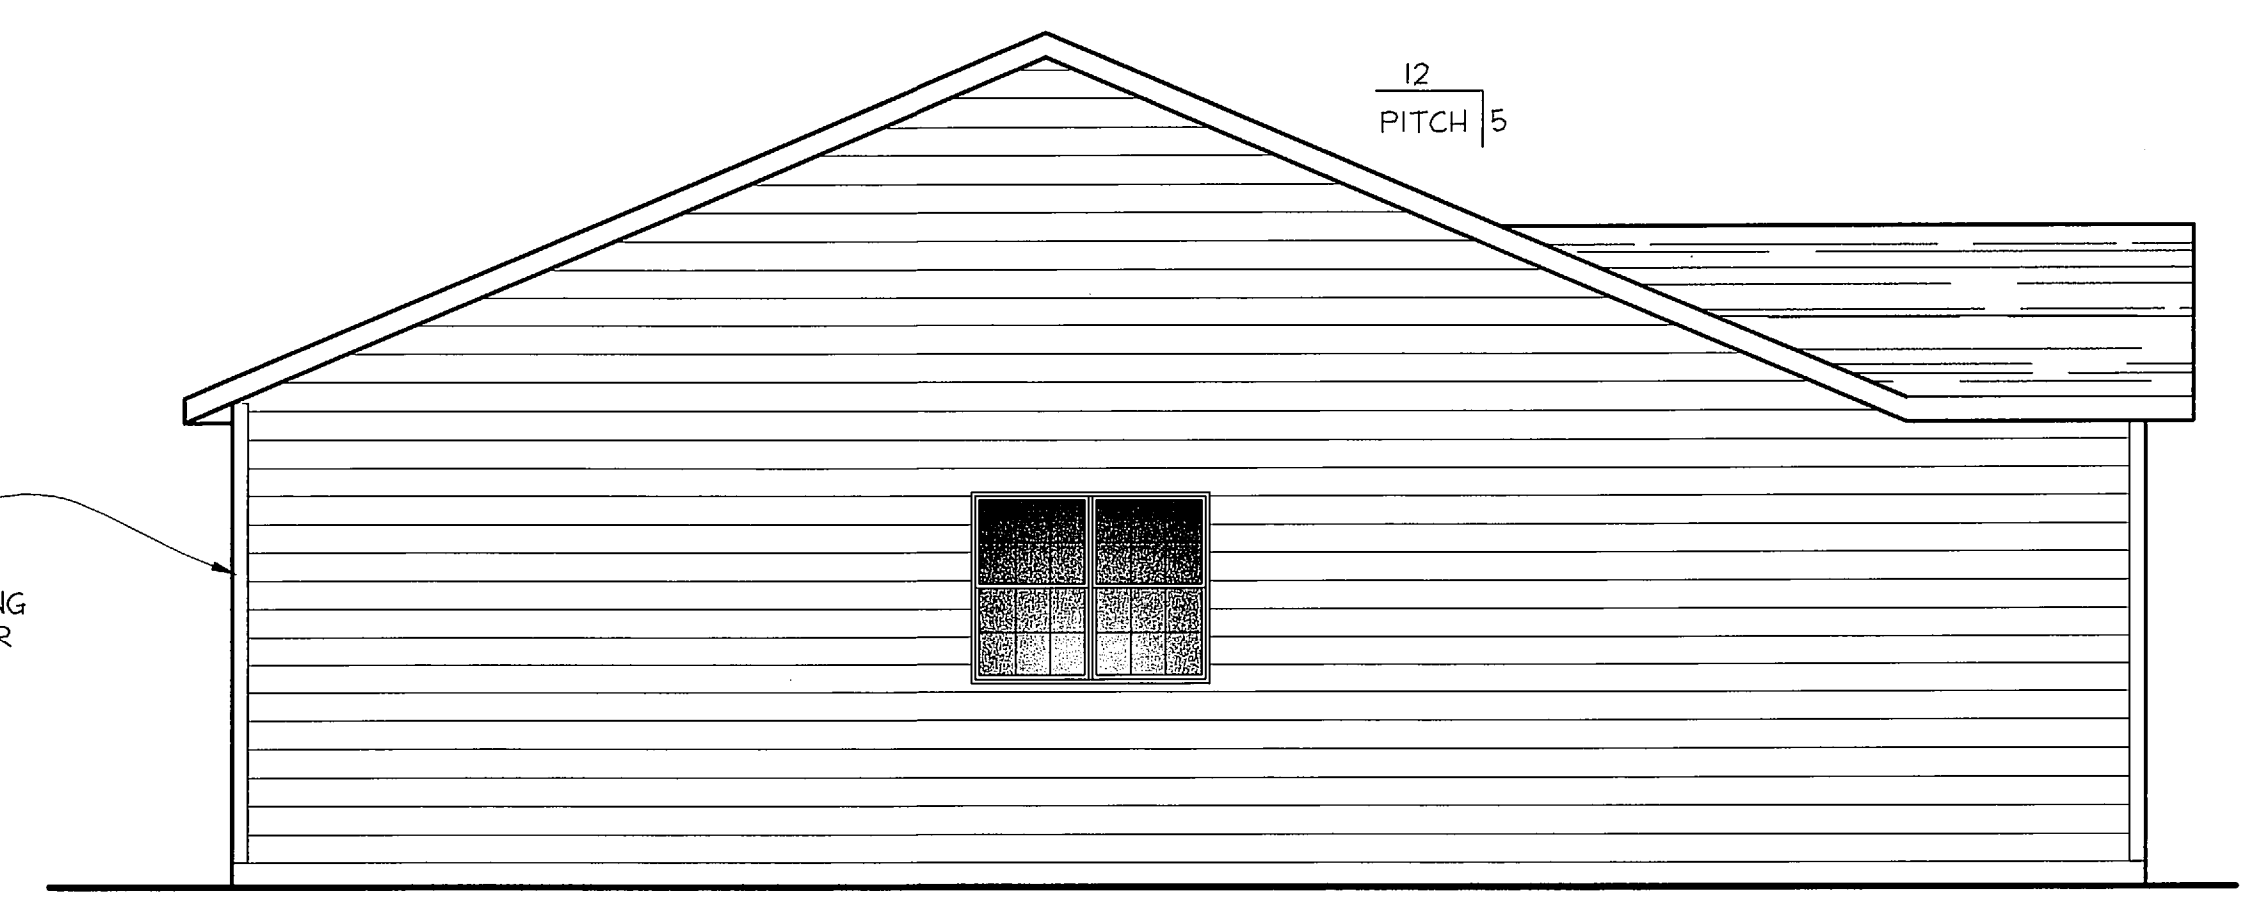

**SOUTH ELEVATION**  
SCALE: 1/4" = 1'-0"

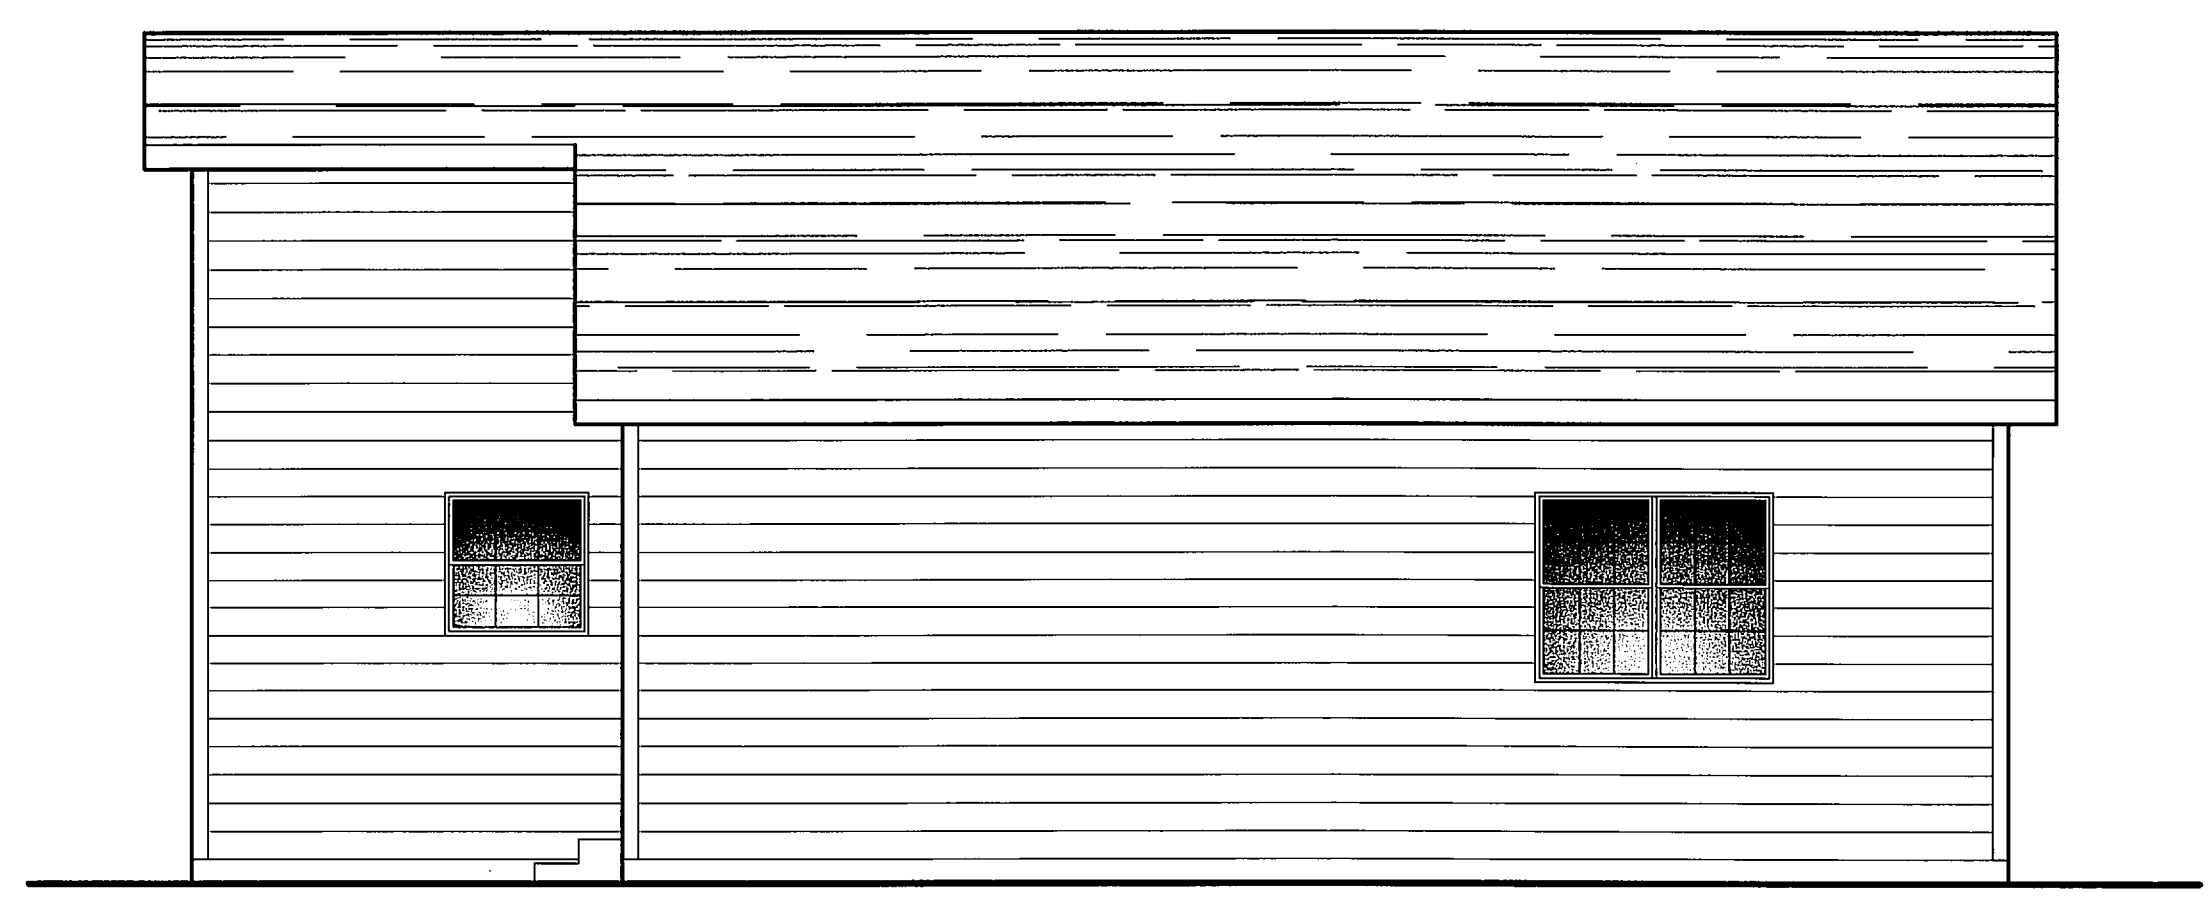

**WEST ELEVATION**  
SCALE: 1/4" = 1'-0"

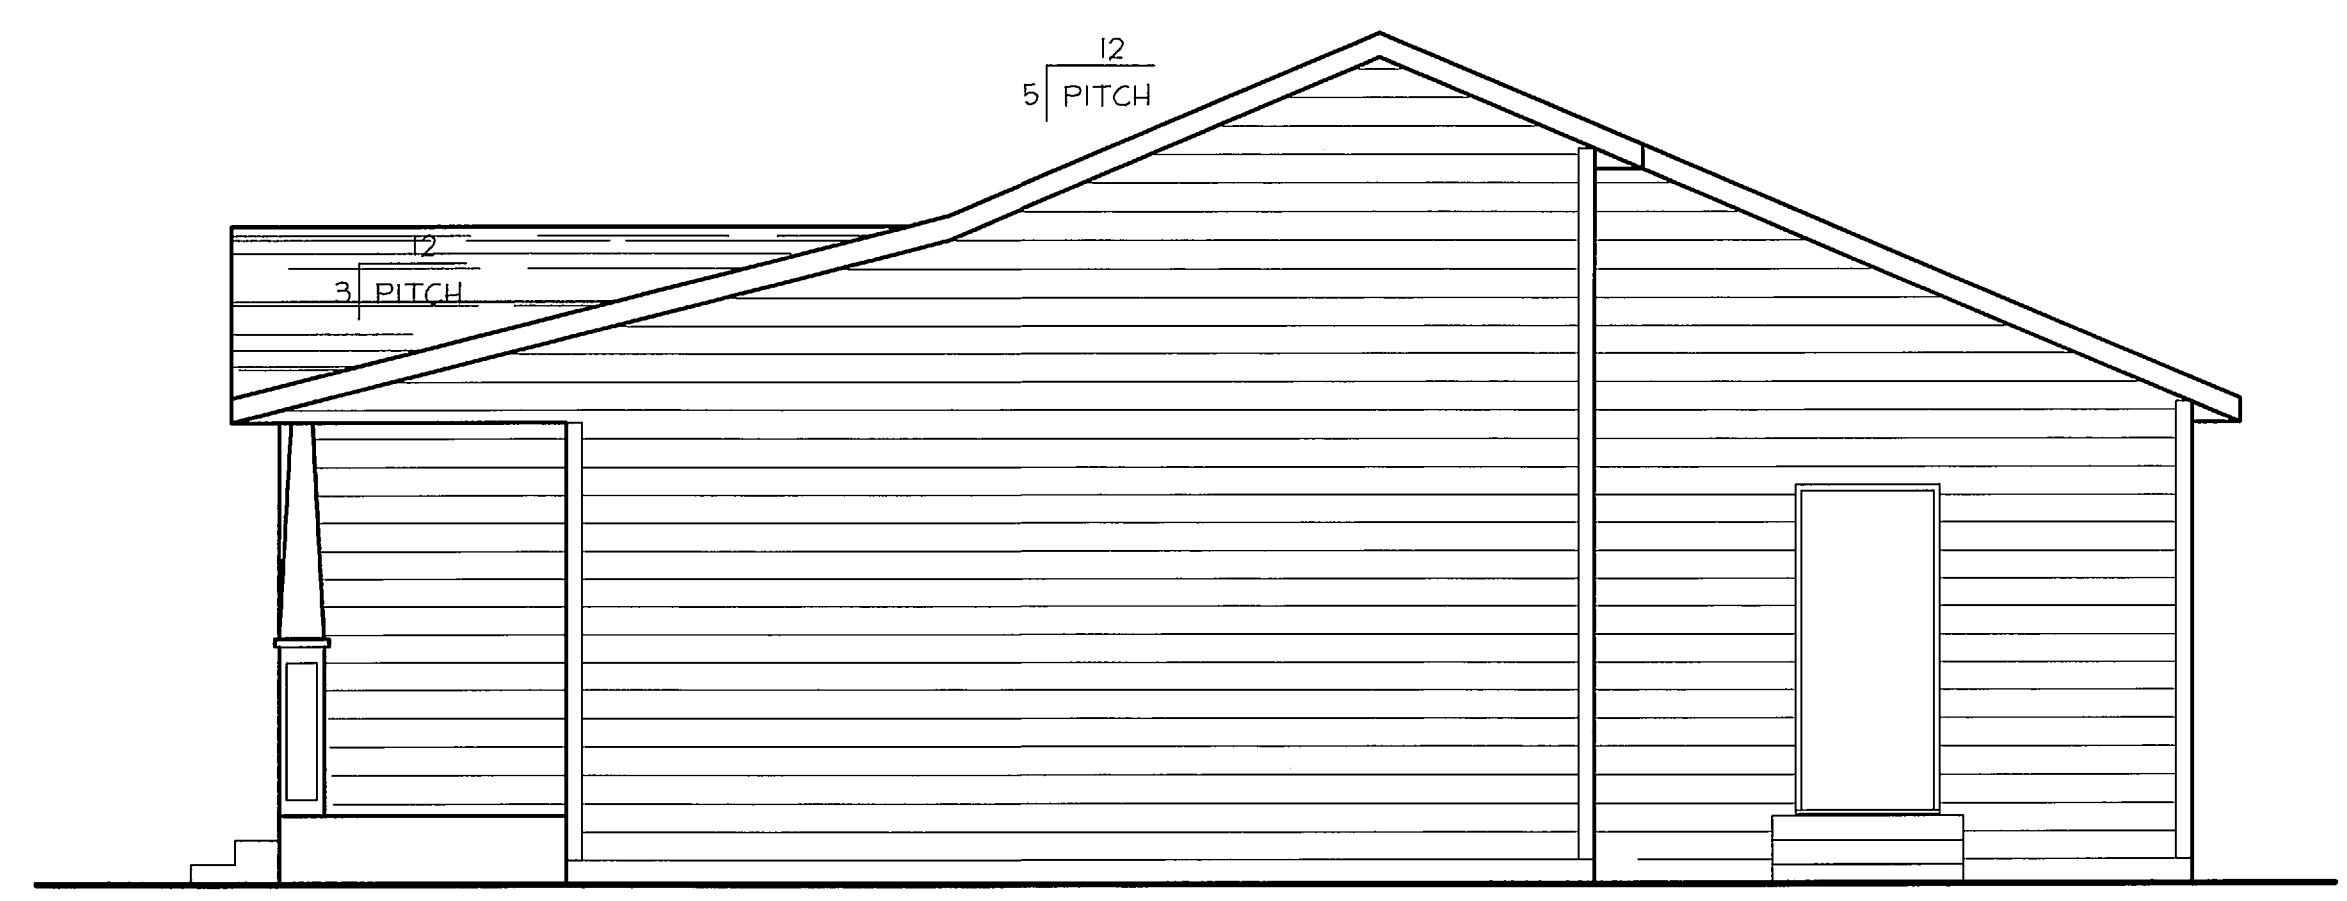

**NORTH ELEVATION**  
SCALE: 1/4" = 1'-0"

**PLEASE NOTE:**  
ALL CURRENT FEDERAL, STATE AND LOCAL CODES, ORDINANCES AND REGULATIONS, ETC. SHALL BE CONSIDERED AS PART OF THE SPECIFICATIONS OF THIS BUILDING AND ARE TO BE ADHERED TO EVEN IF THEY ARE IN VARIANCE WITH THE PLAN. THE ASSISTANCE OF A LOCAL ENGINEER MAY BE NECESSARY TO COMPLY WITH CODES AND/OR BUILDING SITE CONDITIONS. DESIGNER ASSUMES NO RESPONSIBILITY OVER ANY PHASE OF CONSTRUCTION OR COMPLETED BUILDING. OWNER ASSUMES RESPONSIBILITY FOR ALL STRUCTURAL ENGINEERING REQUIRED TO COMPLETE DESIGN OF STRUCTURE.

VERIFY SCALE!  
THESE PRINTS MAY BE UNRELIABLE IF MEASUREMENTS ARE TAKEN FROM ORIGINAL DRAWING.  
MODIFY SCALE ACCORDINGLY

NO.	DESCRIPTION	DATE	BY

**DESIGN & DRAFTING SERVICES, LLC**  
HELENA, MONTANA  
458-5193

DRAWN BY: JMH  
CHKD. BY: \_\_\_\_\_  
APPR. BY: \_\_\_\_\_  
DATE: 9/20/13

**A CUSTOM DESIGNED RESIDENCE**  
7571 GRAND VALLEY LOOP  
FOR  
**JACK HAMLIN CONSTRUCTION**

SHEET NUMBER  
**4**  
OF 4 SHEETS